



ROAD SIDE ELEVATION  
SCALE: 1/4"=1'-0"

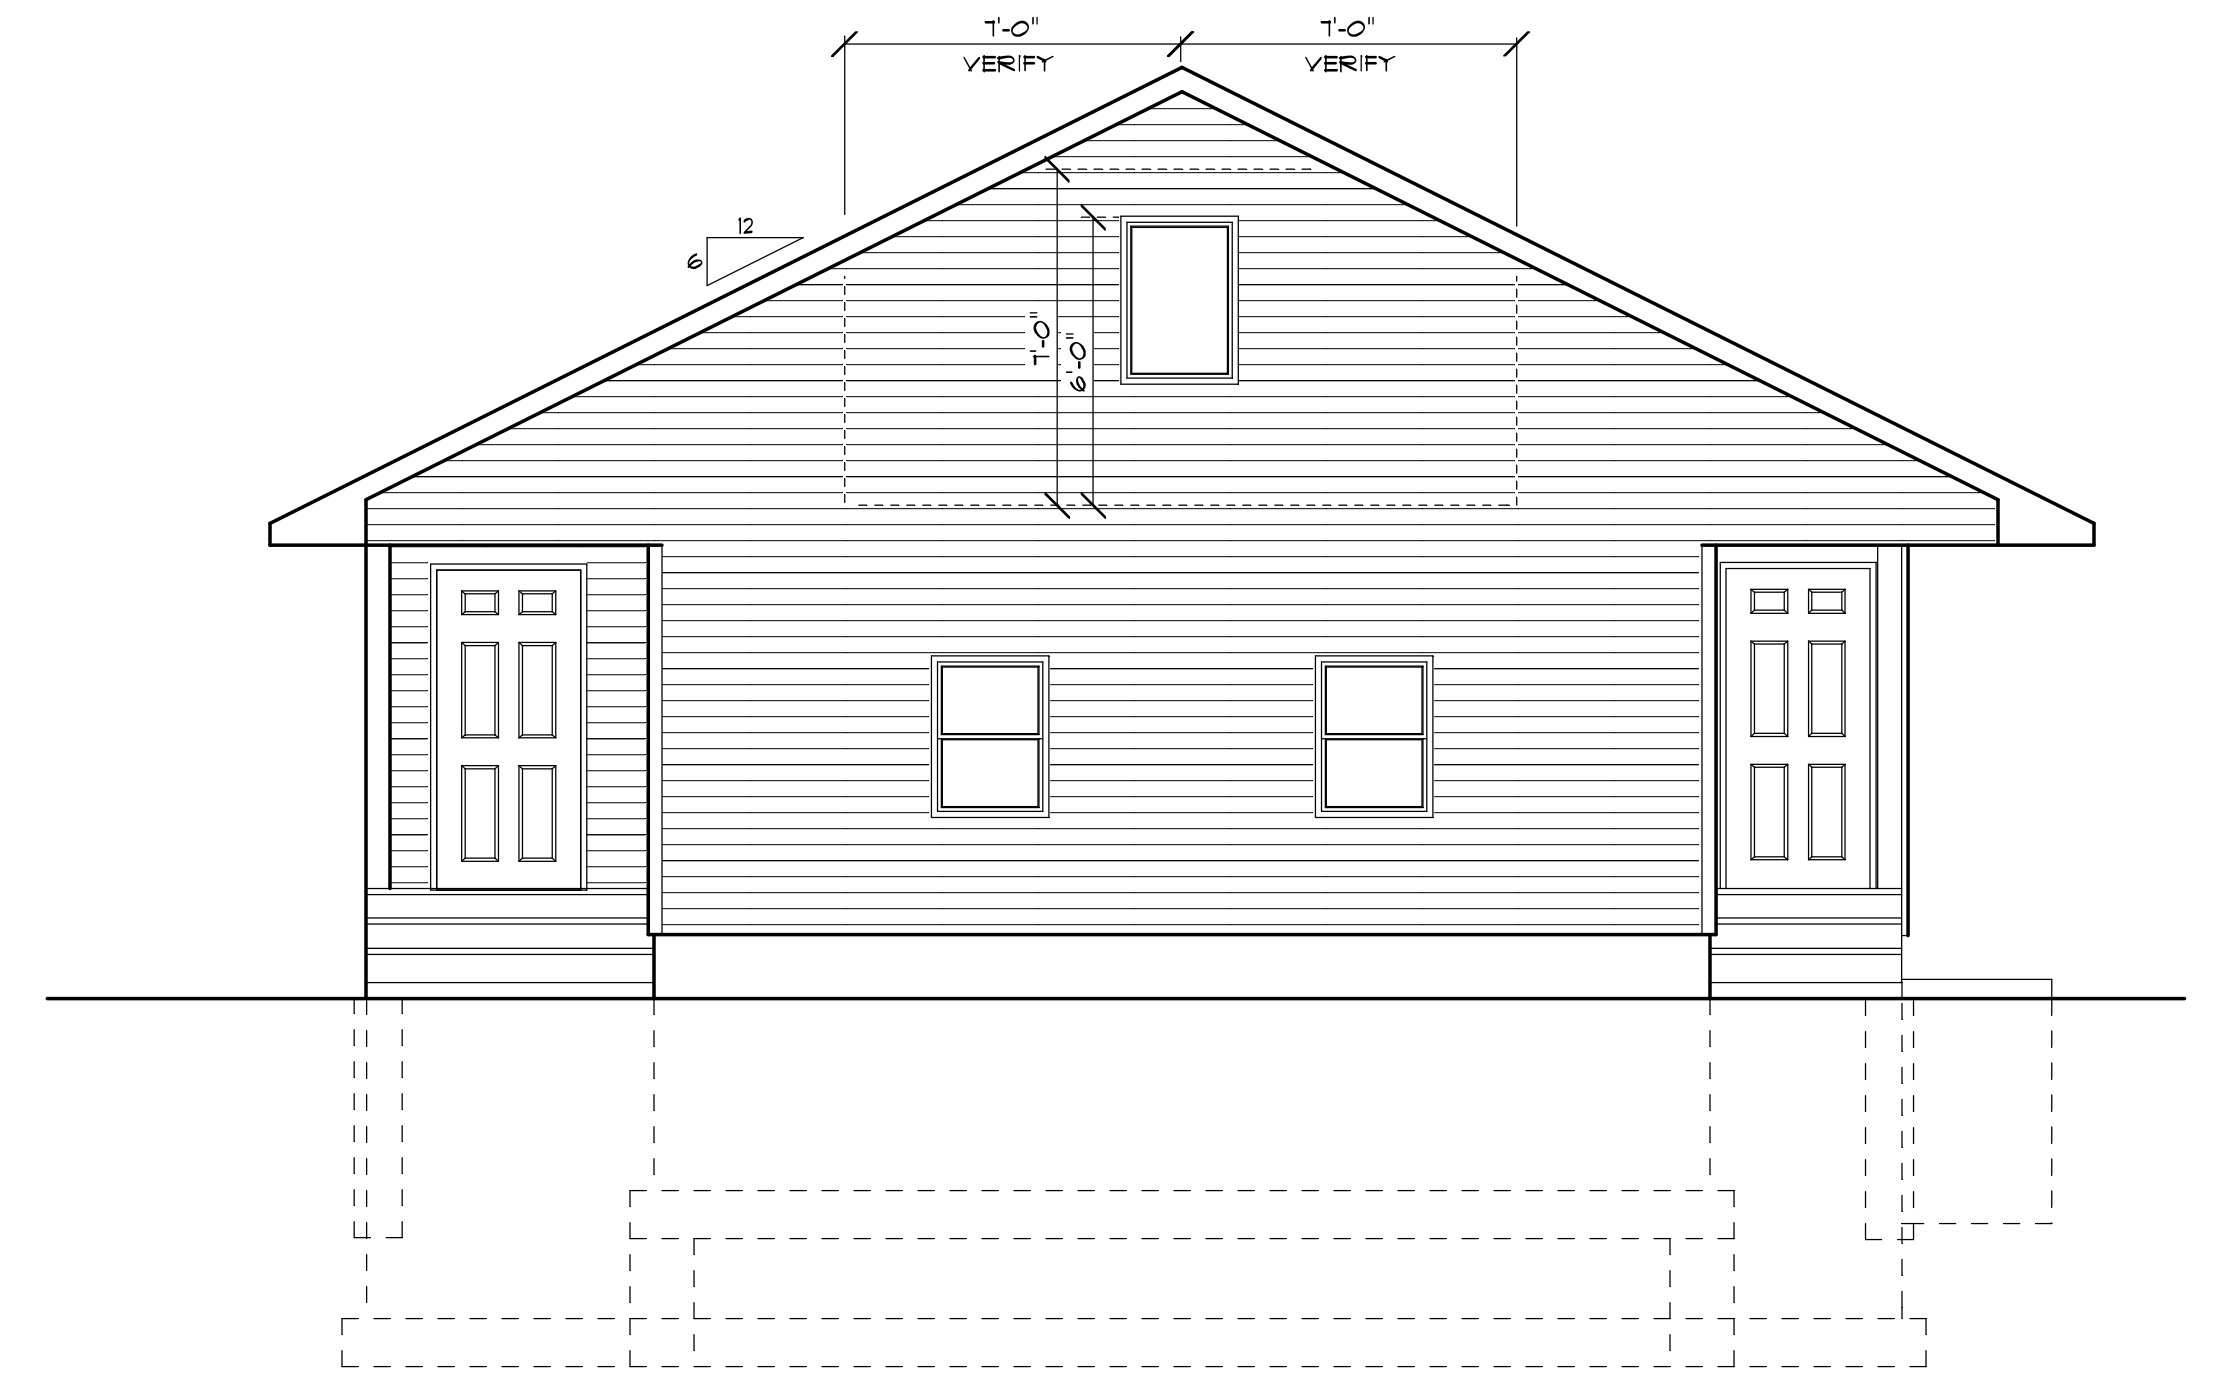

RIGHT SIDE ELEVATION  
SCALE: 1/4"=1'-0"

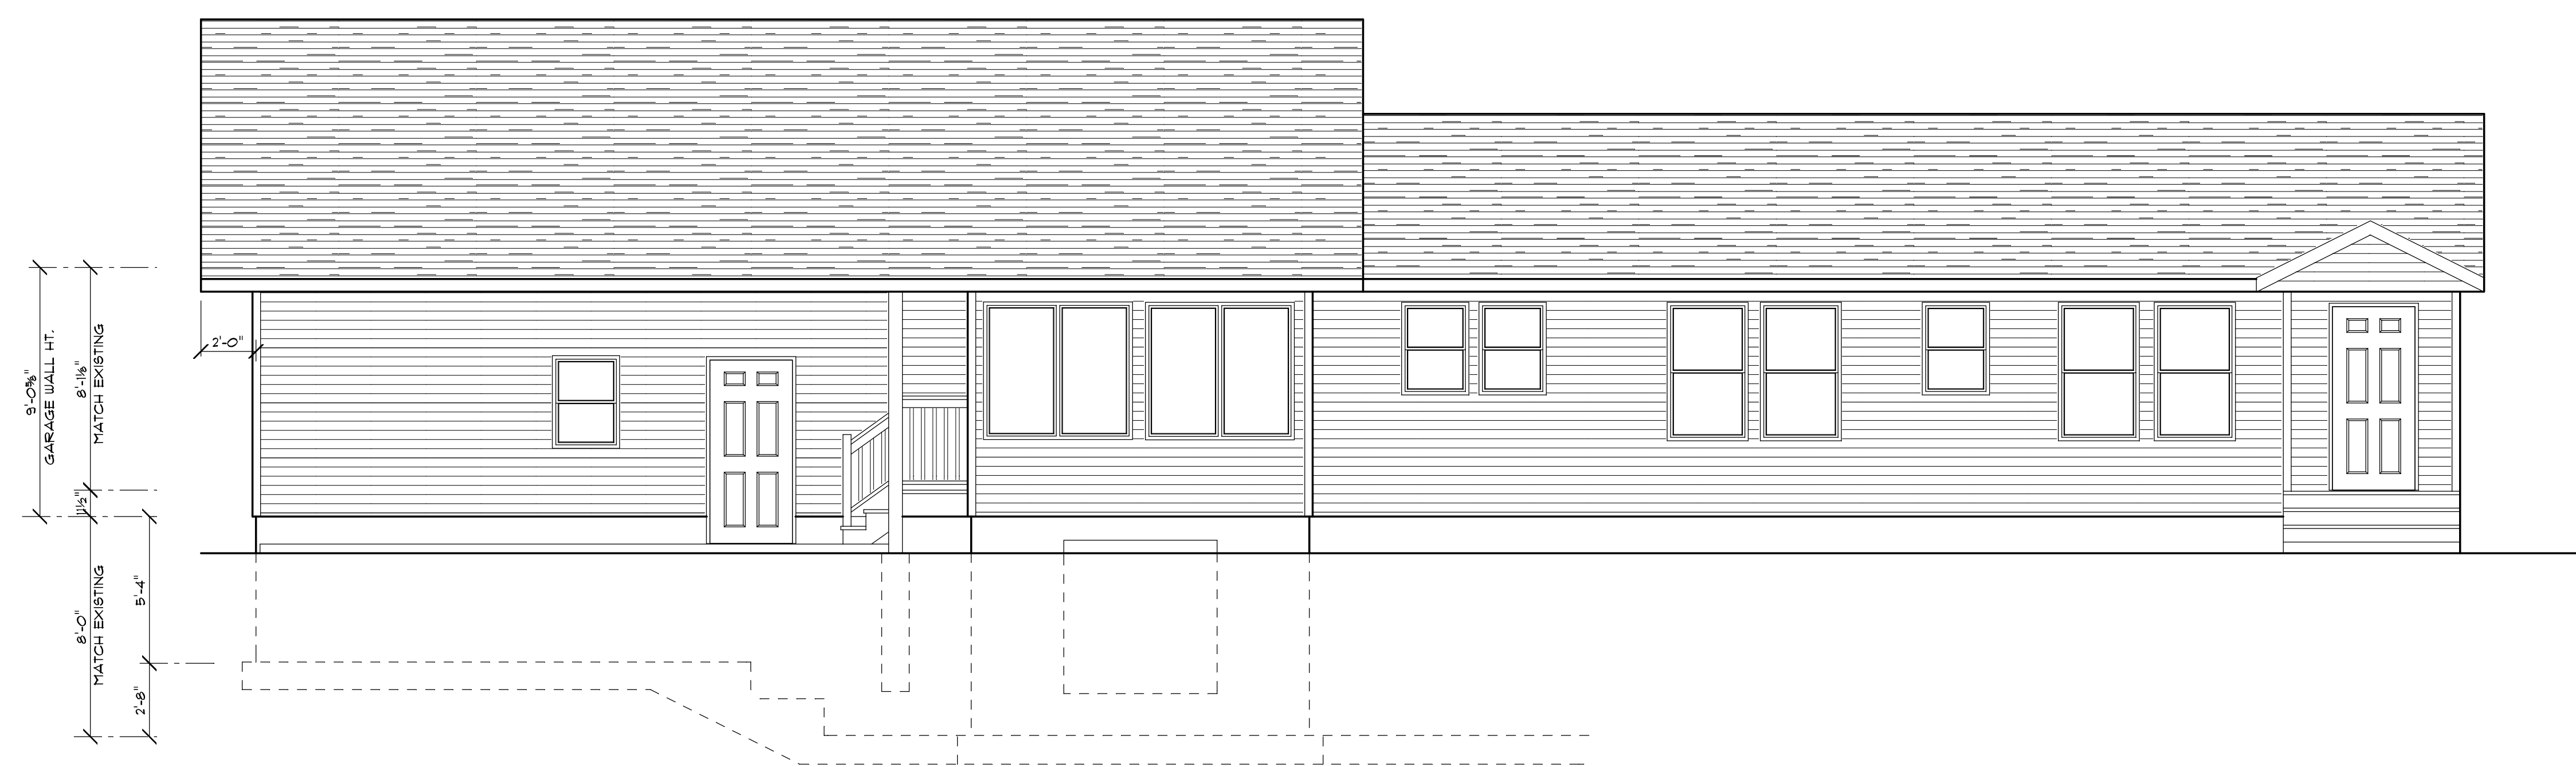

REARYARD ELEVATION  
SCALE: 1/4"=1'-0"